

Winslade Manor – Lower Ground Floor




WINSLADE
— PARK —

01393 640644

commercial@burringtonestates.com

www.winsladepark.com

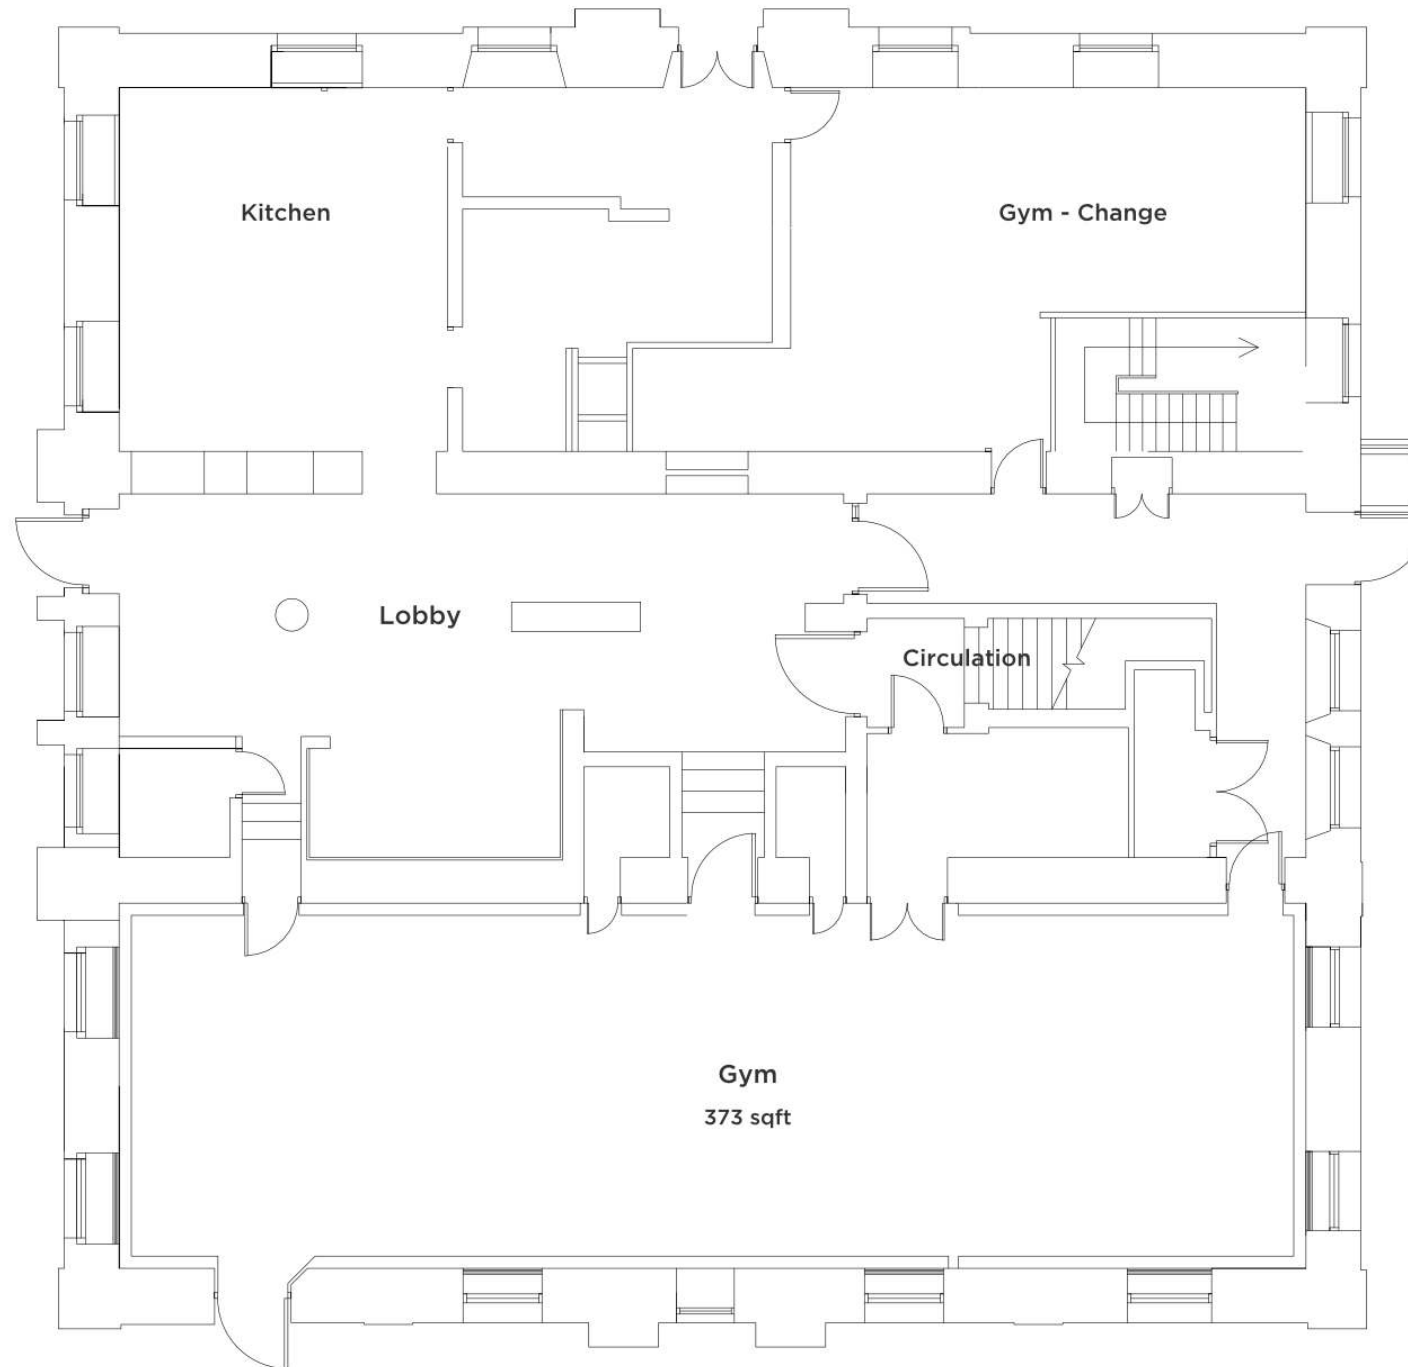

Notes:

1. Not to scale. For illustrative purposes only.
2. The latest design or final layout may differ from that shown
3. Please contact us to discuss current availability



BURRINGTON
ESTATES

Winslade Manor – Ground Floor



WINSLADE
— PARK —

01393 640644

commercial@burringtonestates.com

www.winsladepark.com



Notes:

1. Not to scale. For illustrative purposes only.
2. The latest design or final layout may differ from that shown
3. Please contact us to discuss current availability



BURRINGTON
ESTATES

Winslade Manor – First Floor



WINSLADE
— PARK —

01393 640644

commercial@burringtonestates.com

www.winsladepark.com



Notes:

1. Not to scale. For illustrative purposes only.
2. The latest design or final layout may differ from that shown
3. Please contact us to discuss current availability



BURRINGTON
ESTATES

Winslade Manor – Second Floor



WINSLADE
— PARK —

01393 640644

commercial@burringtonestates.com

www.winsladepark.com



Notes:

1. Not to scale. For illustrative purposes only.
2. The latest design or final layout may differ from that shown
3. Please contact us to discuss current availability



BURRINGTON
ESTATES